

Wing.Nr. 2.01
F = ca. 63 qm



Wing.Nr. 2.02
F = ca. 93 qm

Wing.Nr. 2.03
F = 57 qm

Wing.Nr. 2.04
F = ca. 82 qm

Wing.Nr. 2.05
F = 79 qm

Wing.Nr. 2.06
F = ca. 106 qm

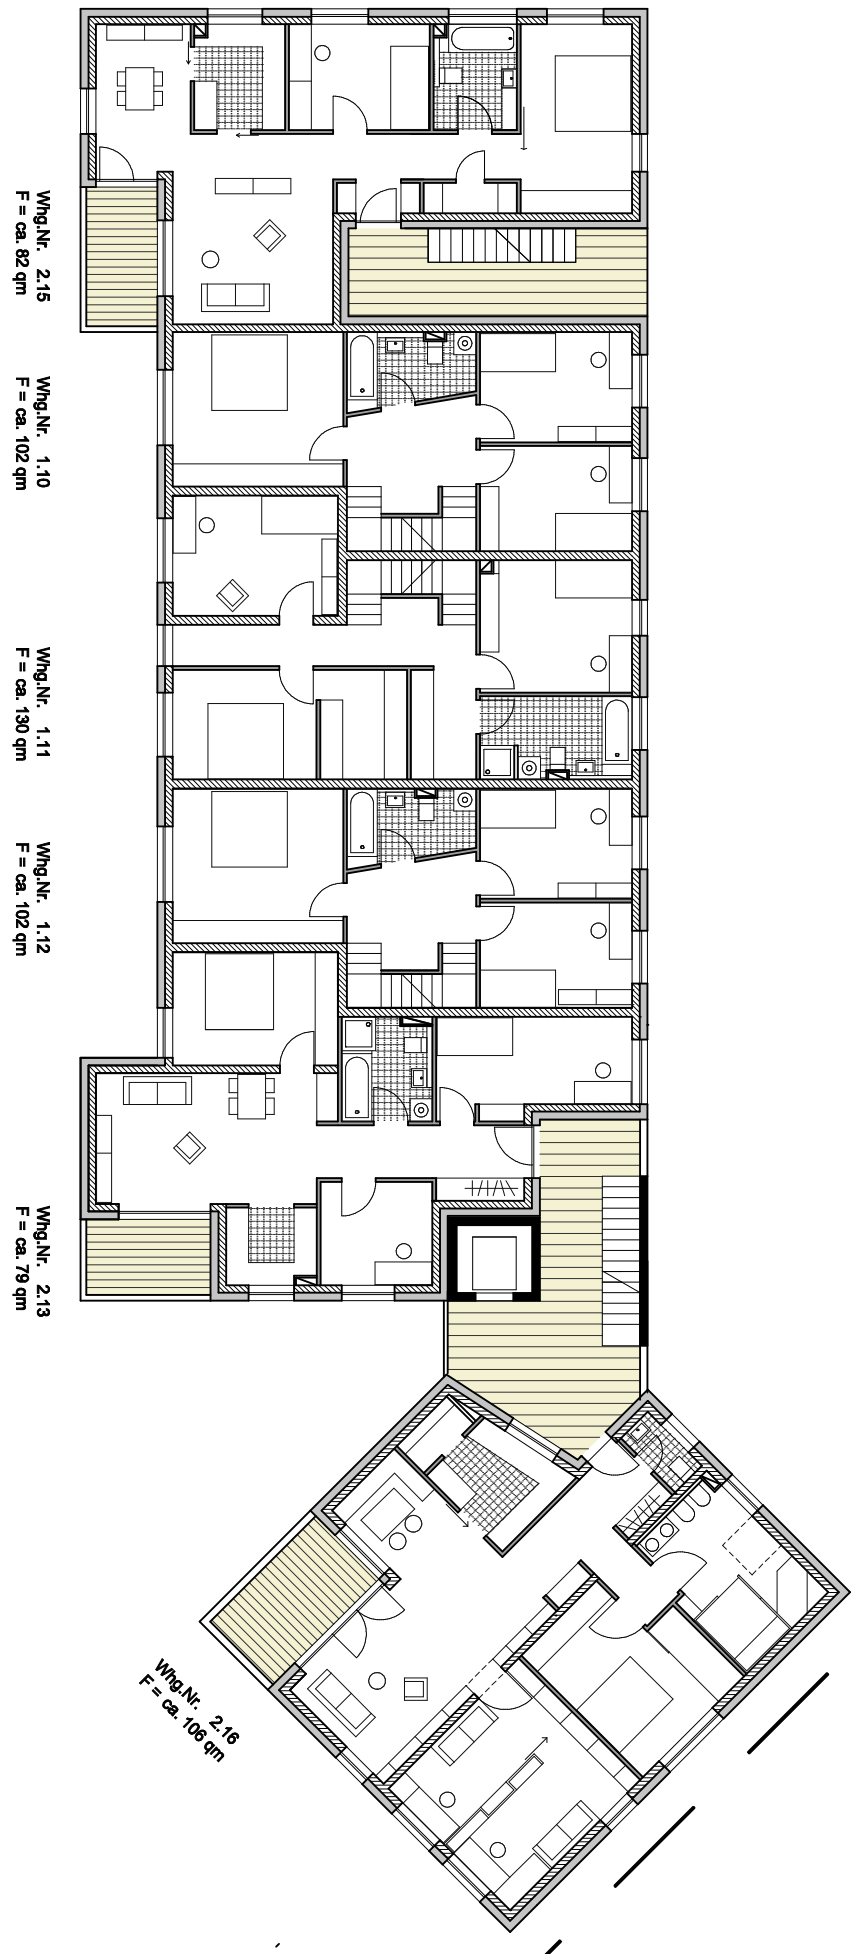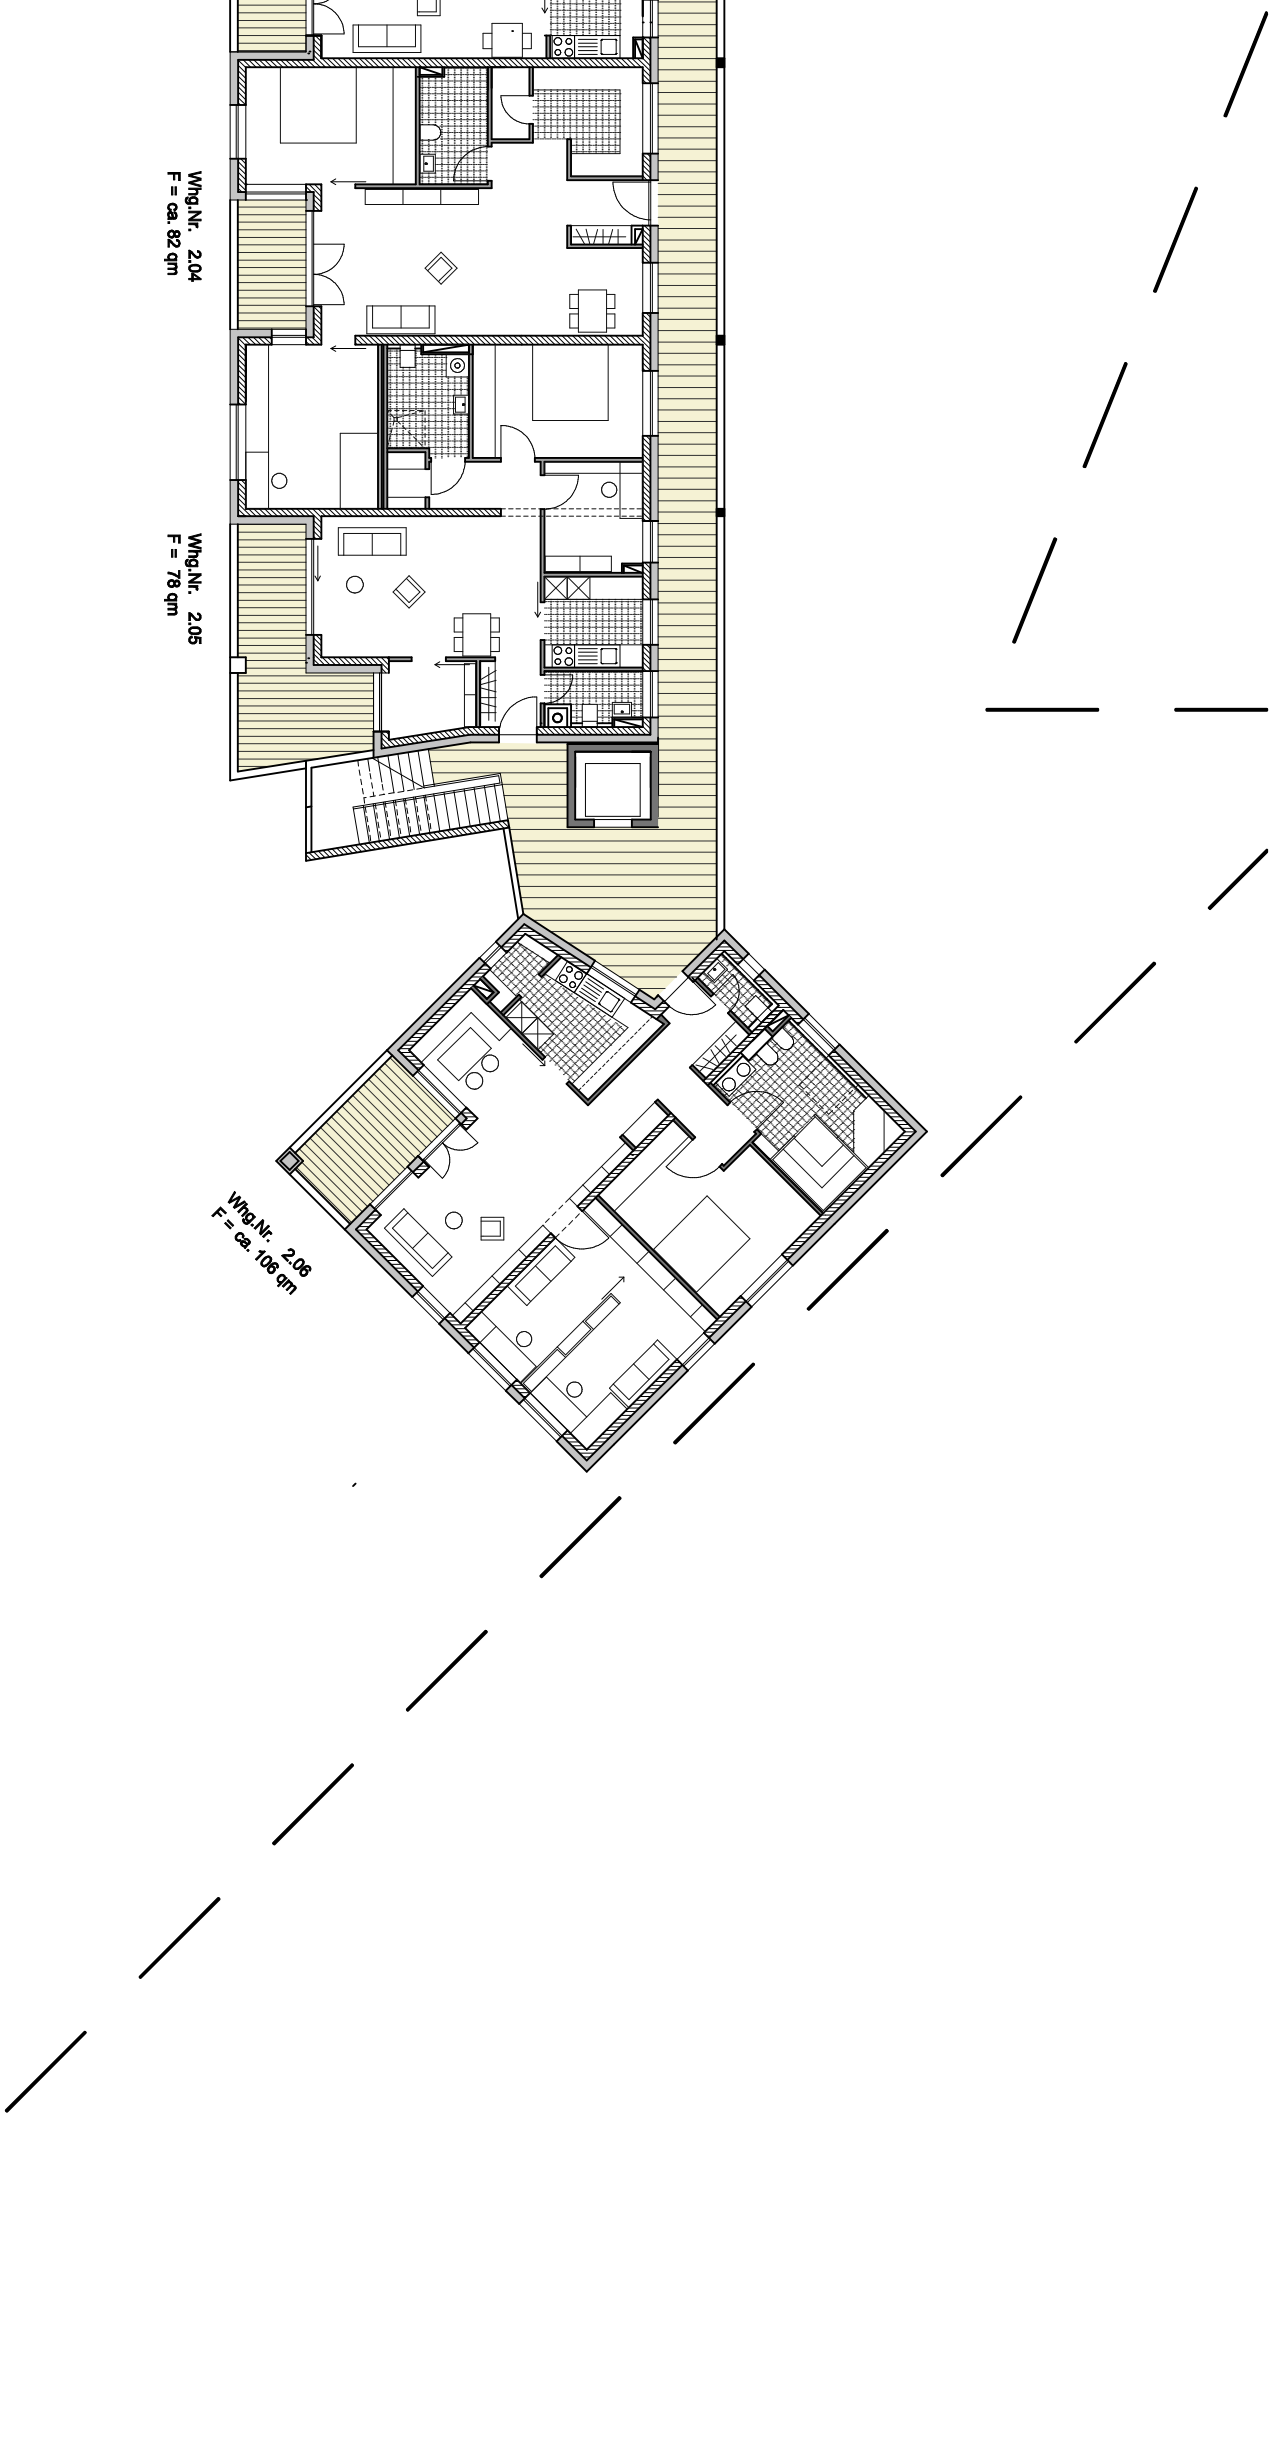

Wing.Nr. 2.15
F = ca. 82 qm

Wing.Nr. 1.10
F = ca. 102 qm

Wing.Nr. 1.11
F = ca. 130 qm

Wing.Nr. 1.12
F = ca. 102 qm

Wing.Nr. 2.13
F = ca. 79 qm

Wing.Nr. 2.16
F = ca. 106 qm